


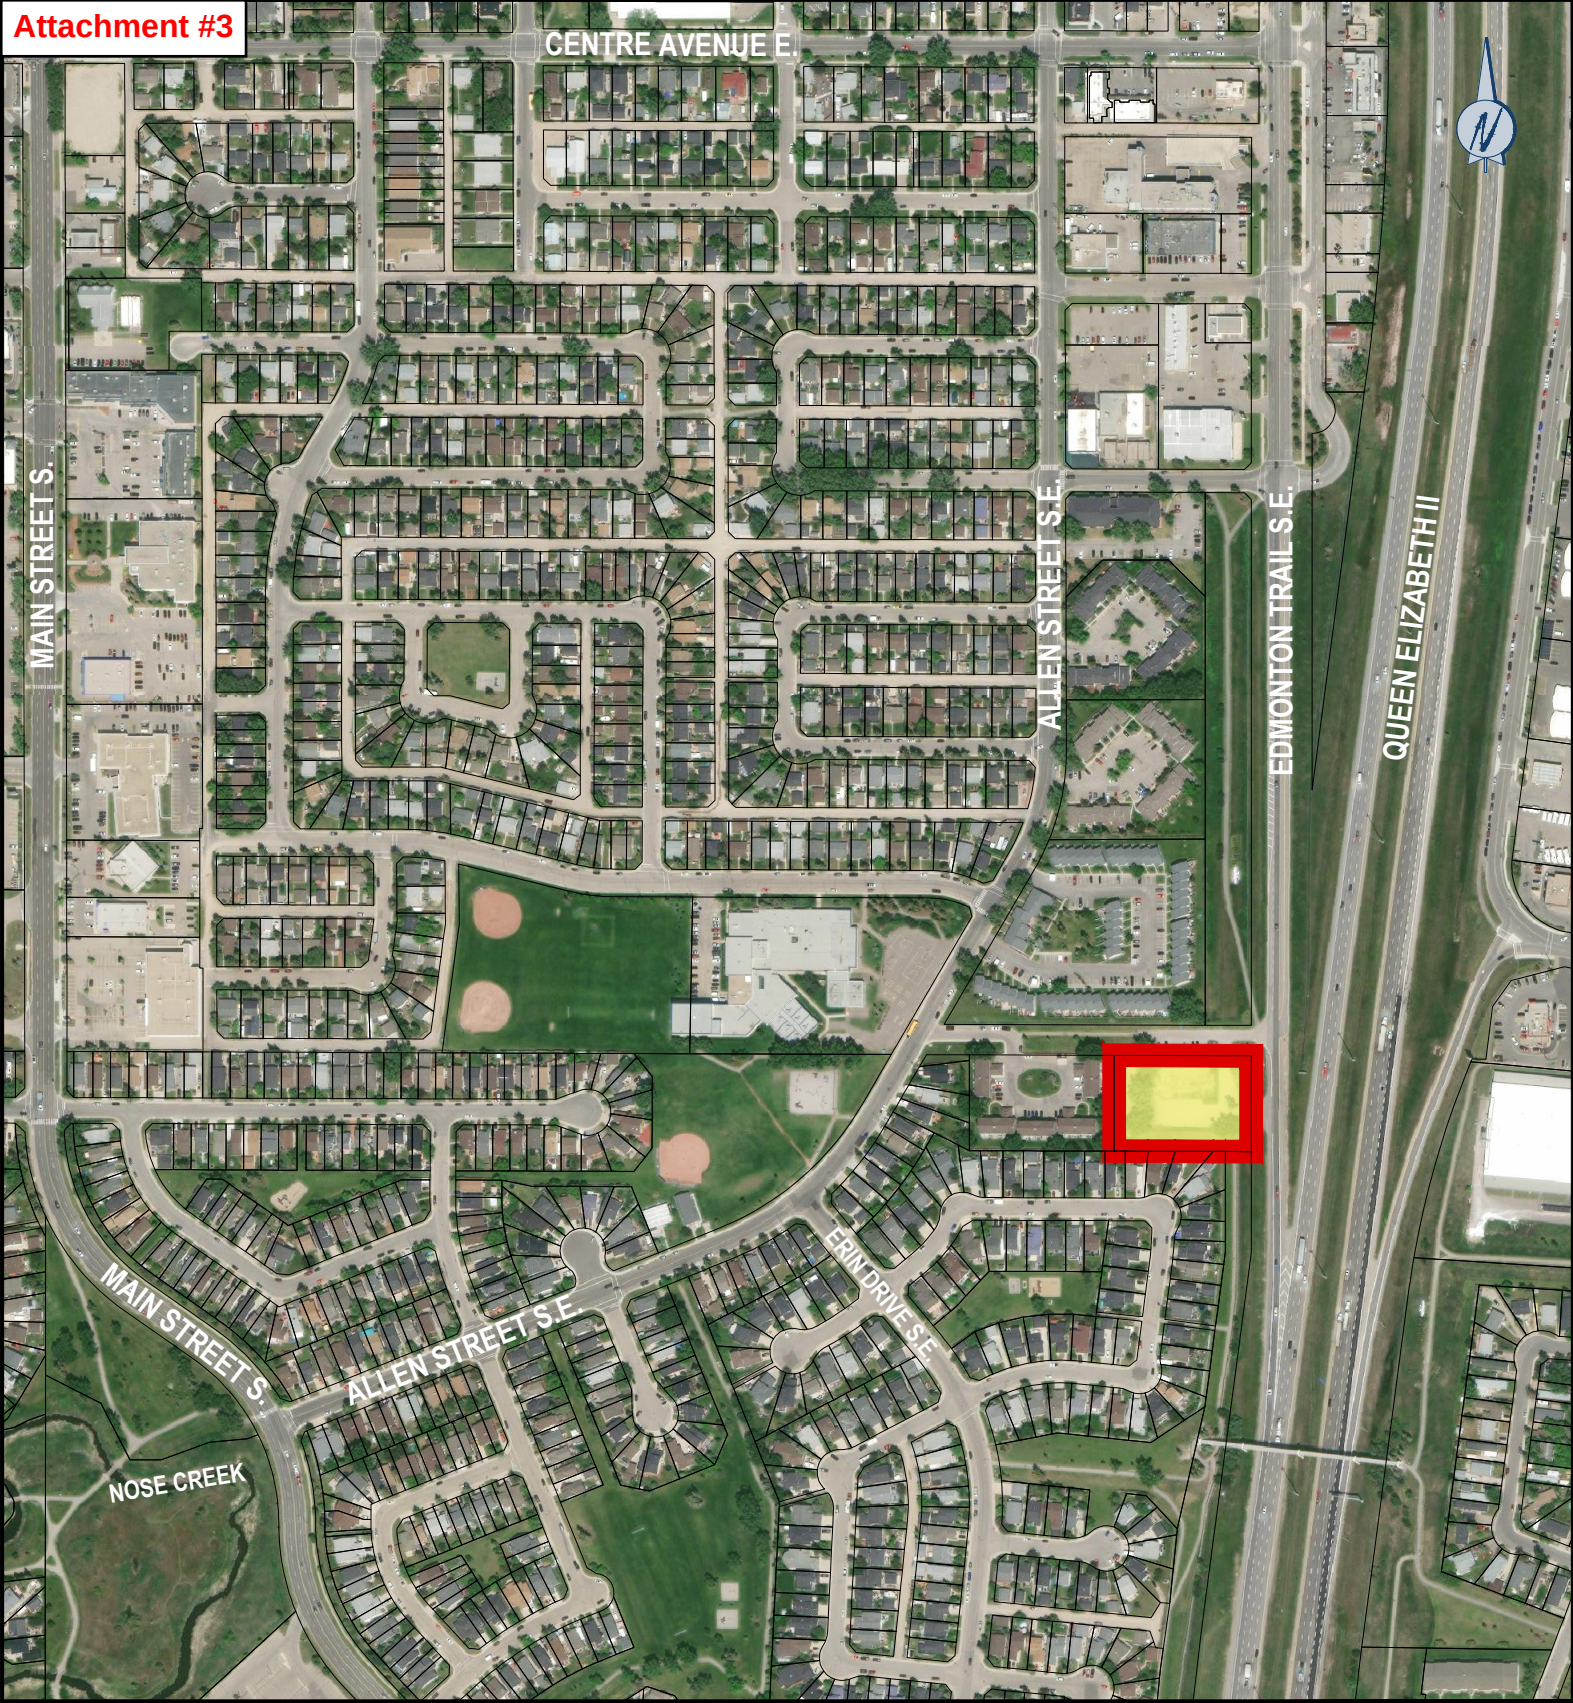

LEGEND

 **REDESIGNATION BOUNDARY**

PROJECT MANAGER: FABIO COPPOLA
CLIENT: Creation Communities Inc.
PROJECT: Edgewater Neighbourhood
N.E. 1/4 SEC. 1-27-1-5
DRAWING TITLE:
LOCATION MAP

SCALE 0 50 100 150 200 250
1:5000 

THIS IS A CONCEPT PLAN ONLY. SUBJECT TO CHANGE.


PROJECT /DRAWING NO. 3023001-002

DATE: SEPTEMBER 25, 2023



Invistec Consulting Ltd.
Suite 300, 404 - 6 Avenue SW
Calgary, Alberta, T2P 0R9
(587) 588 - 8256
www.invistec.ca

THE CONTRACTOR SHALL VERIFY AND BE RESPONSIBLE FOR ALL DIMENSIONS. DO NOT SCALE THE DRAWING. ANY ERRORS OR OMISSIONS SHALL BE REPORTED TO INVISTEC CONSULTING LTD. AS SOON AS POSSIBLE.
THE COPYRIGHTS TO ALL DESIGNS AND DRAWINGS ARE THE PROPERTY OF INVISTEC CONSULTING LTD. REPRODUCTION OR USE FOR ANY PURPOSE OTHER THAN THAT AUTHORIZED BY INVISTEC CONSULTING LTD. IS PROHIBITED.

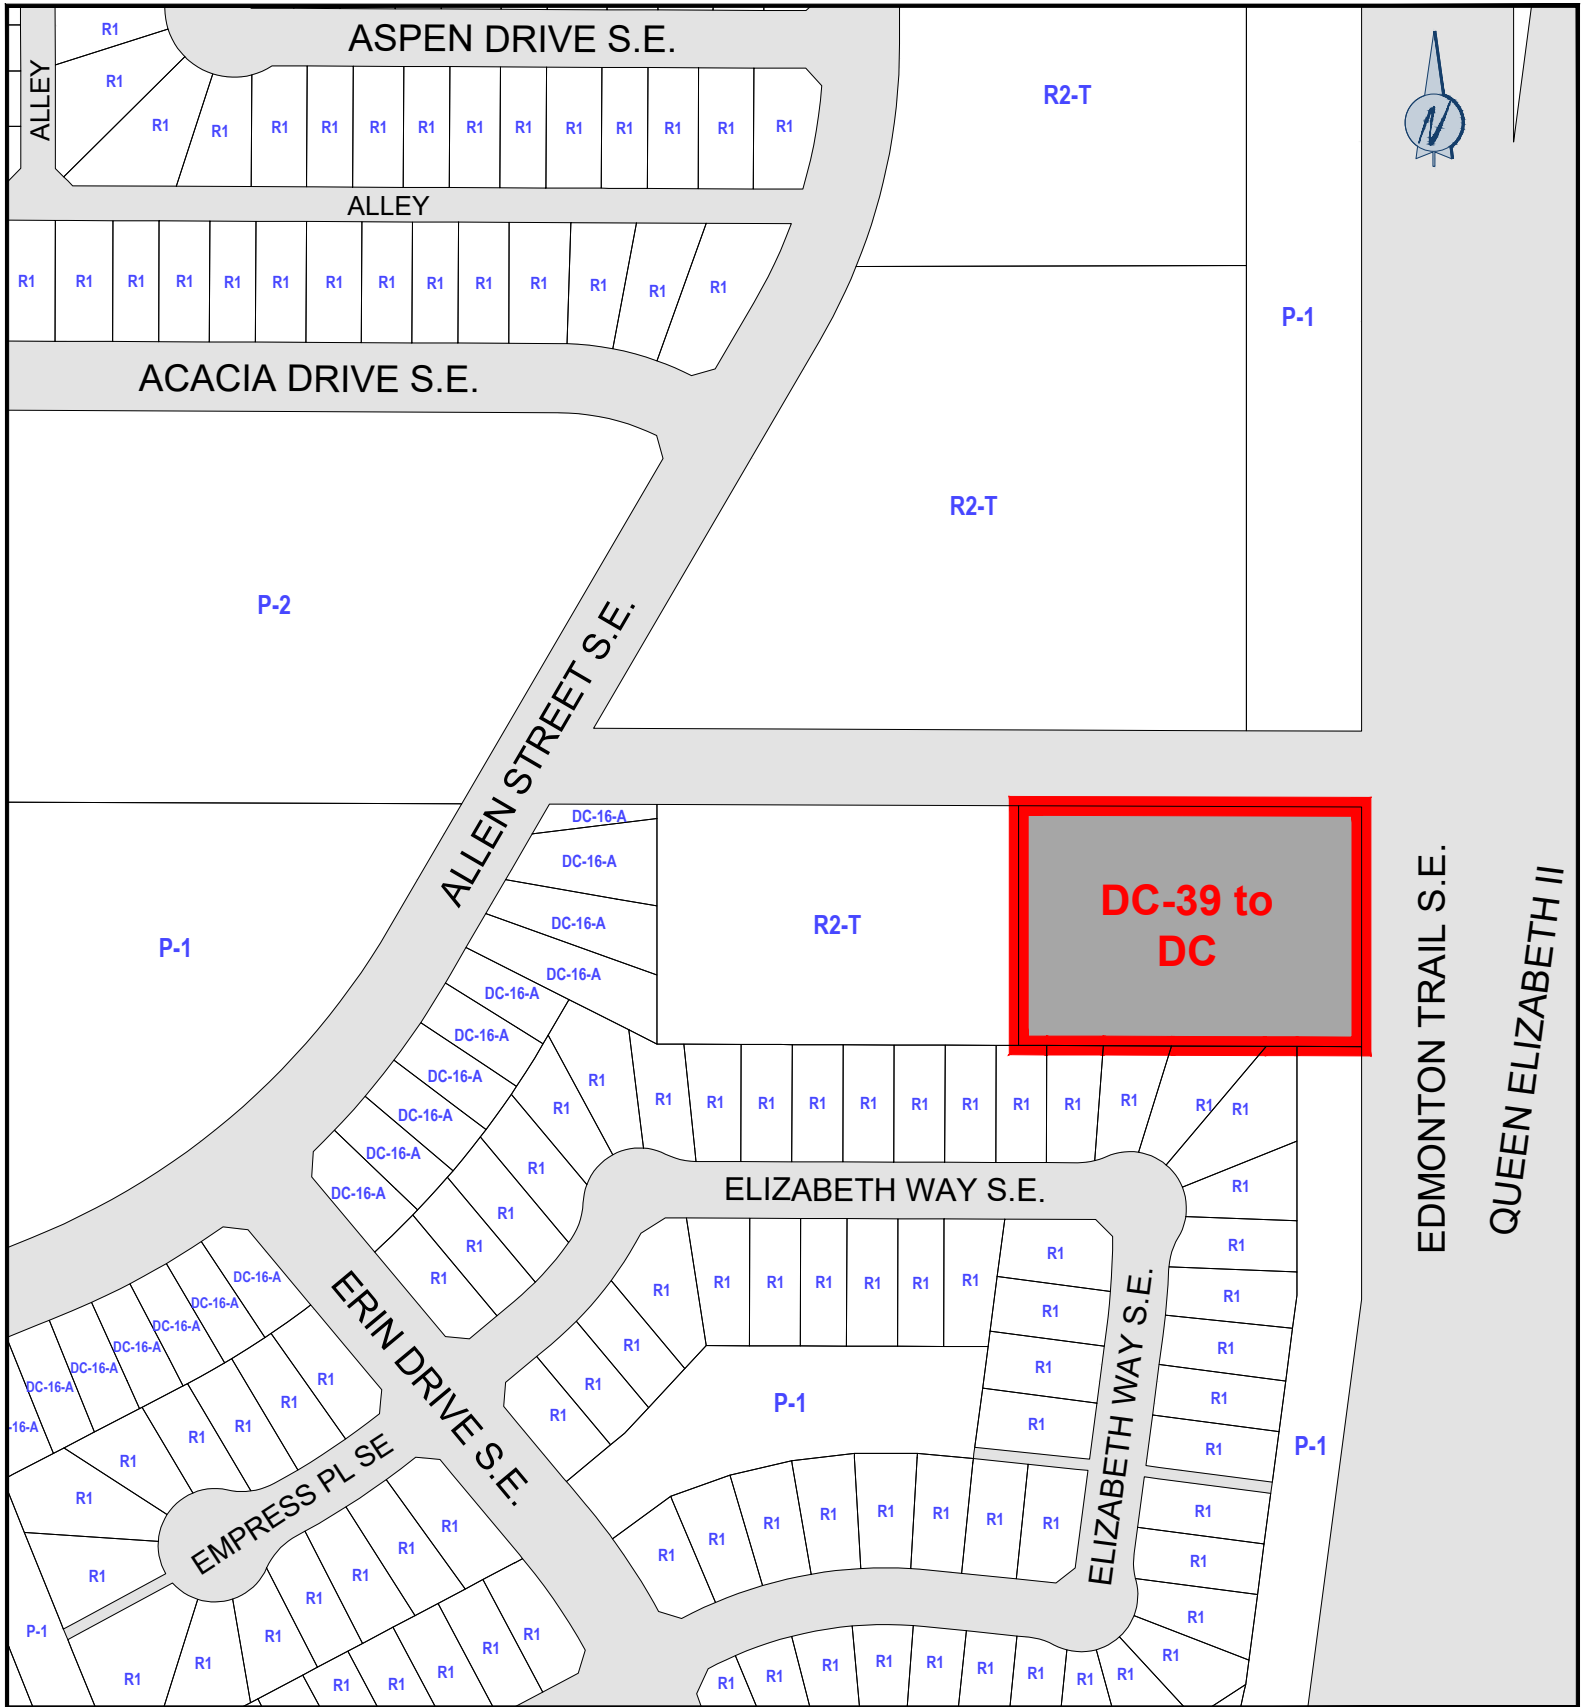

LEGEND



REDESIGNATION BOUNDARY

PROJECT MANAGER:

FABIO_COPPOLA

CLIENT:

Creation Communities Inc.

PROJECT:

Edgewater Neighbourhood
N.E. 1/4 SEC. 1-27-1-5

DRAWING TITLE:

REDESIGNATION MAP - DC-39 TO DC

SCALE

0 20 40 60 80 100

1:2000



THIS IS A CONCEPT PLAN ONLY. SUBJECT TO CHANGE.

PROJECT /DRAWING NO.

3023001-001

DATE:

SEPTEMBER 25, 2023




Invistec Consulting Ltd.


Suite 300, 404 - 6 Avenue SW
Calgary, Alberta, T2P 0R9
(587) 588 - 8256
www.invistec.ca

THE CONTRACTOR SHALL VERIFY AND BE RESPONSIBLE FOR ALL DIMENSIONS. DO NOT SCALE THE DRAWING. ANY ERRORS OR OMISSIONS SHALL BE REPORTED TO INVISTEC CONSULTING LTD. AS SOON AS POSSIBLE.

THE COPYRIGHTS TO ALL DESIGNS AND DRAWINGS ARE THE PROPERTY OF INVISTEC CONSULTING LTD. REPRODUCTION OR USE FOR ANY PURPOSE OTHER THAN THAT AUTHORIZED BY INVISTEC CONSULTING LTD. IS PROHIBITED.

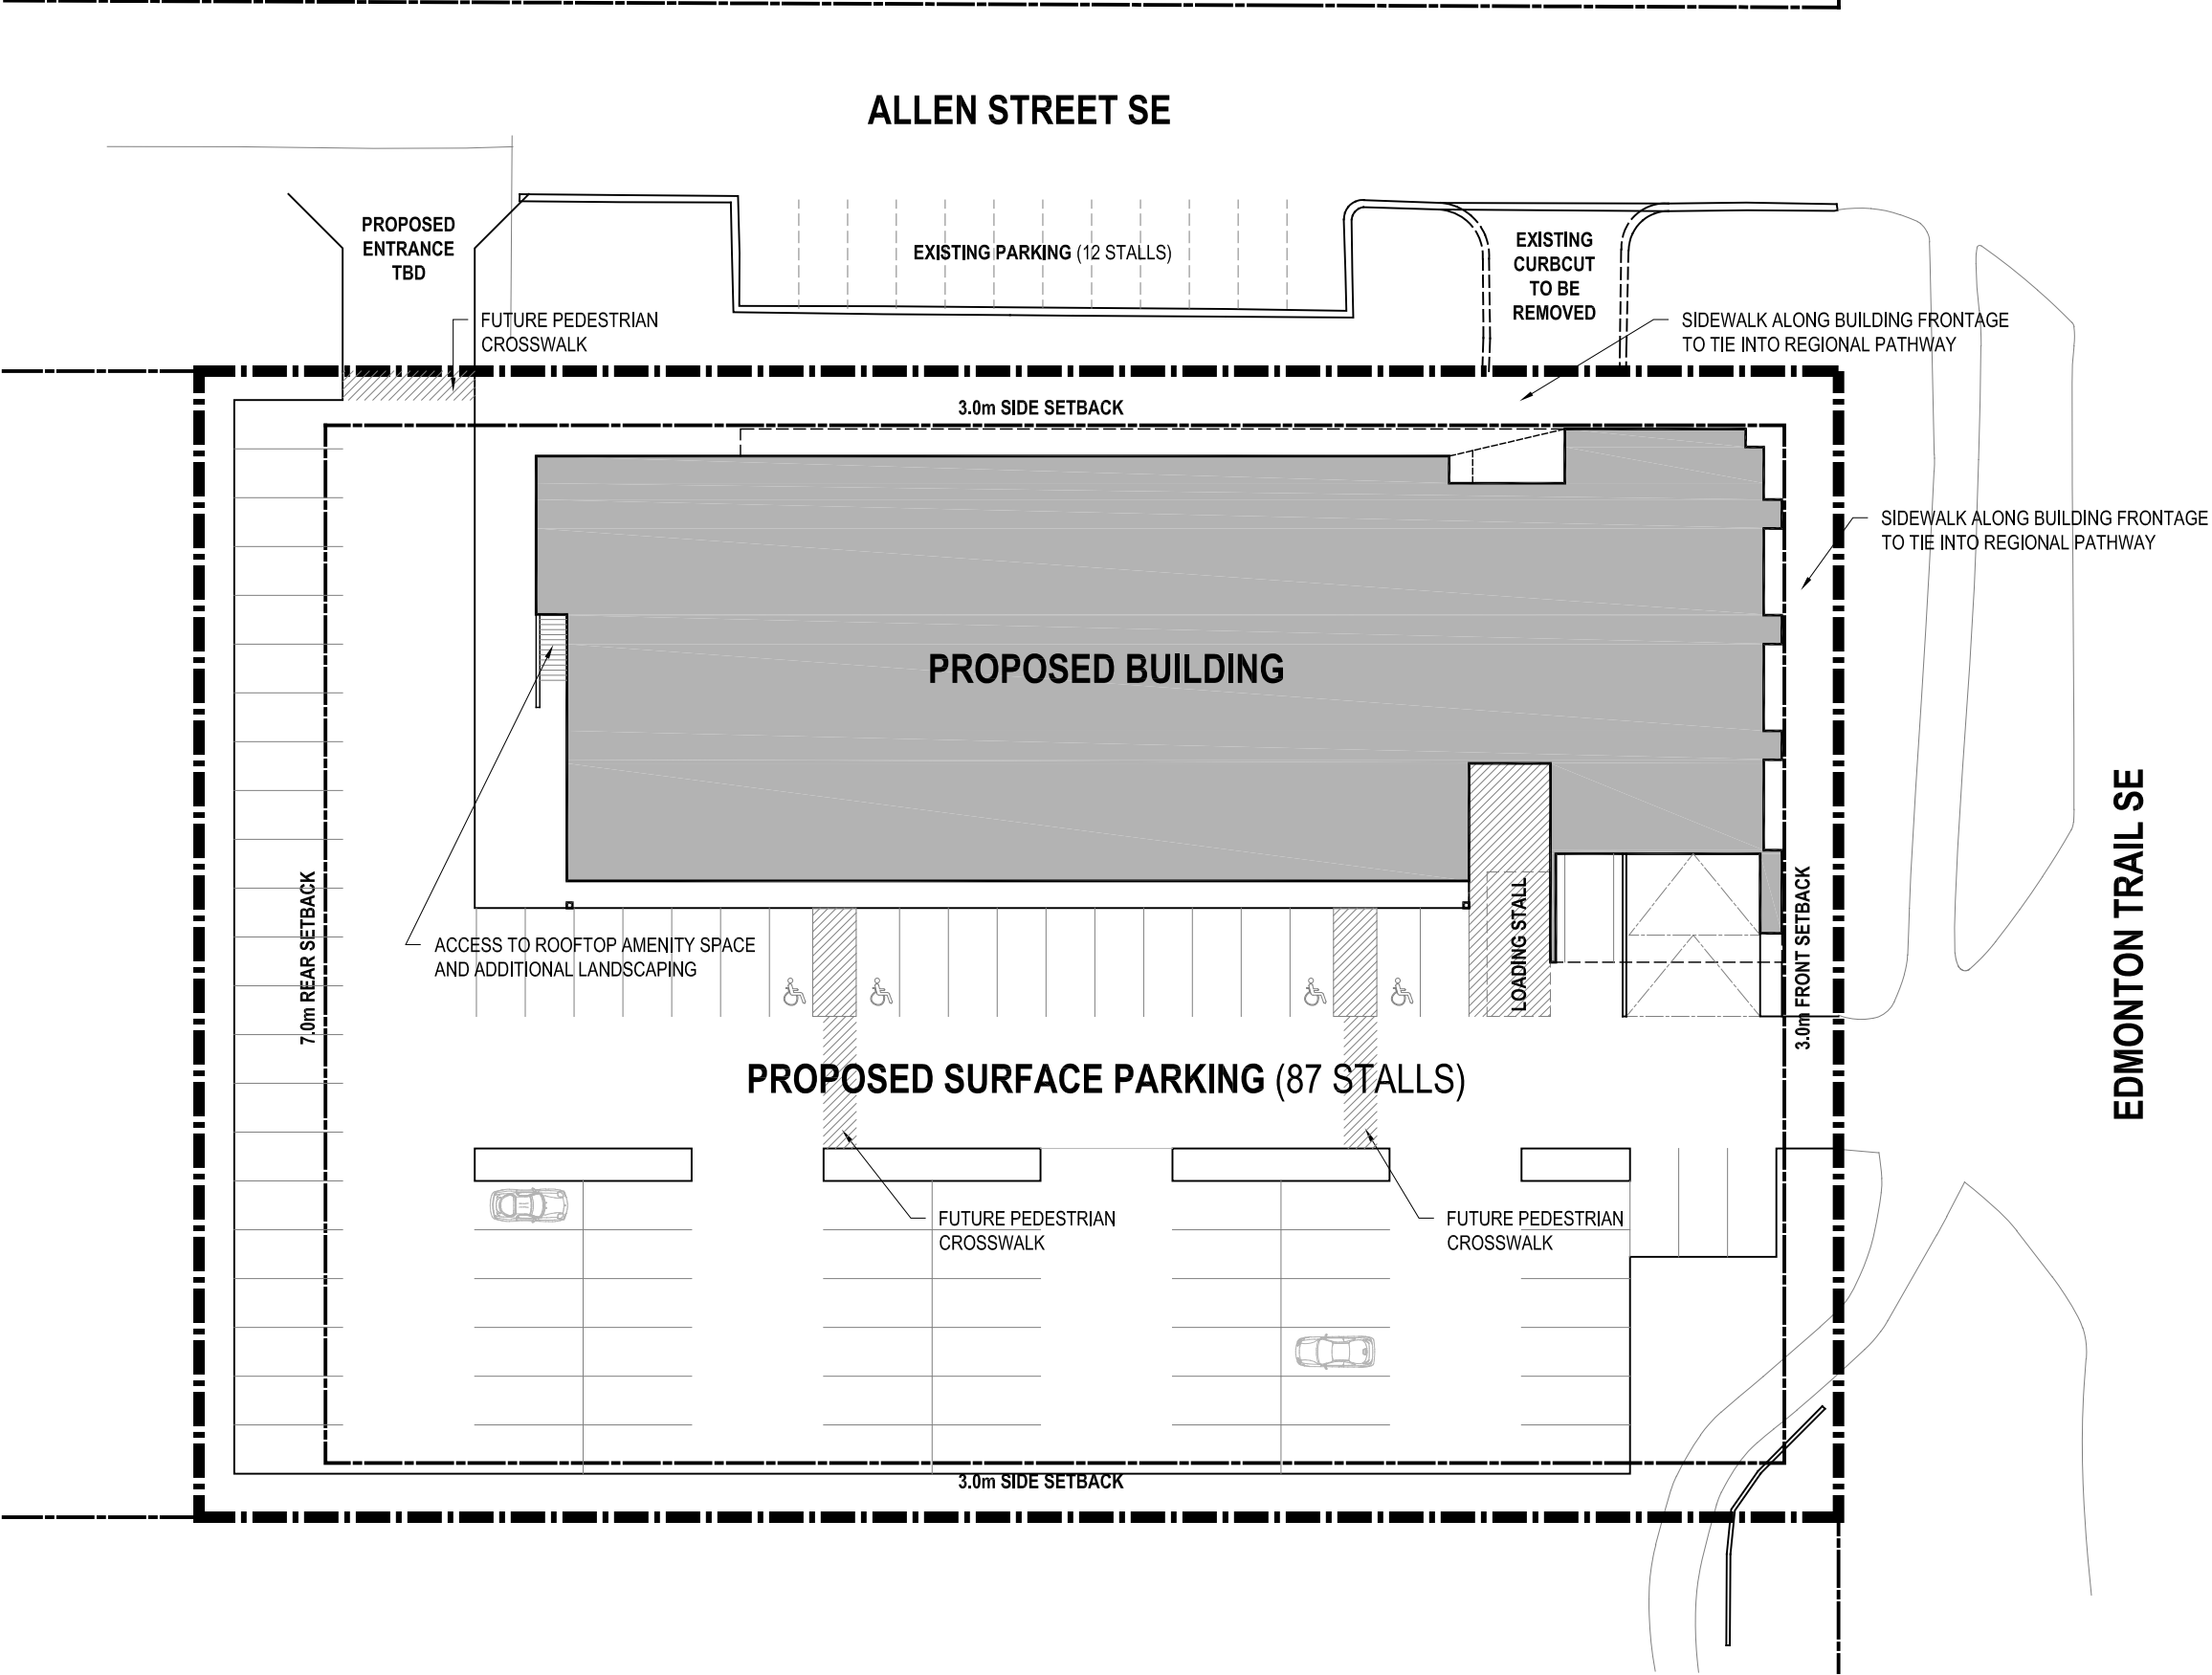

SITE PLAN (87 STALLS)

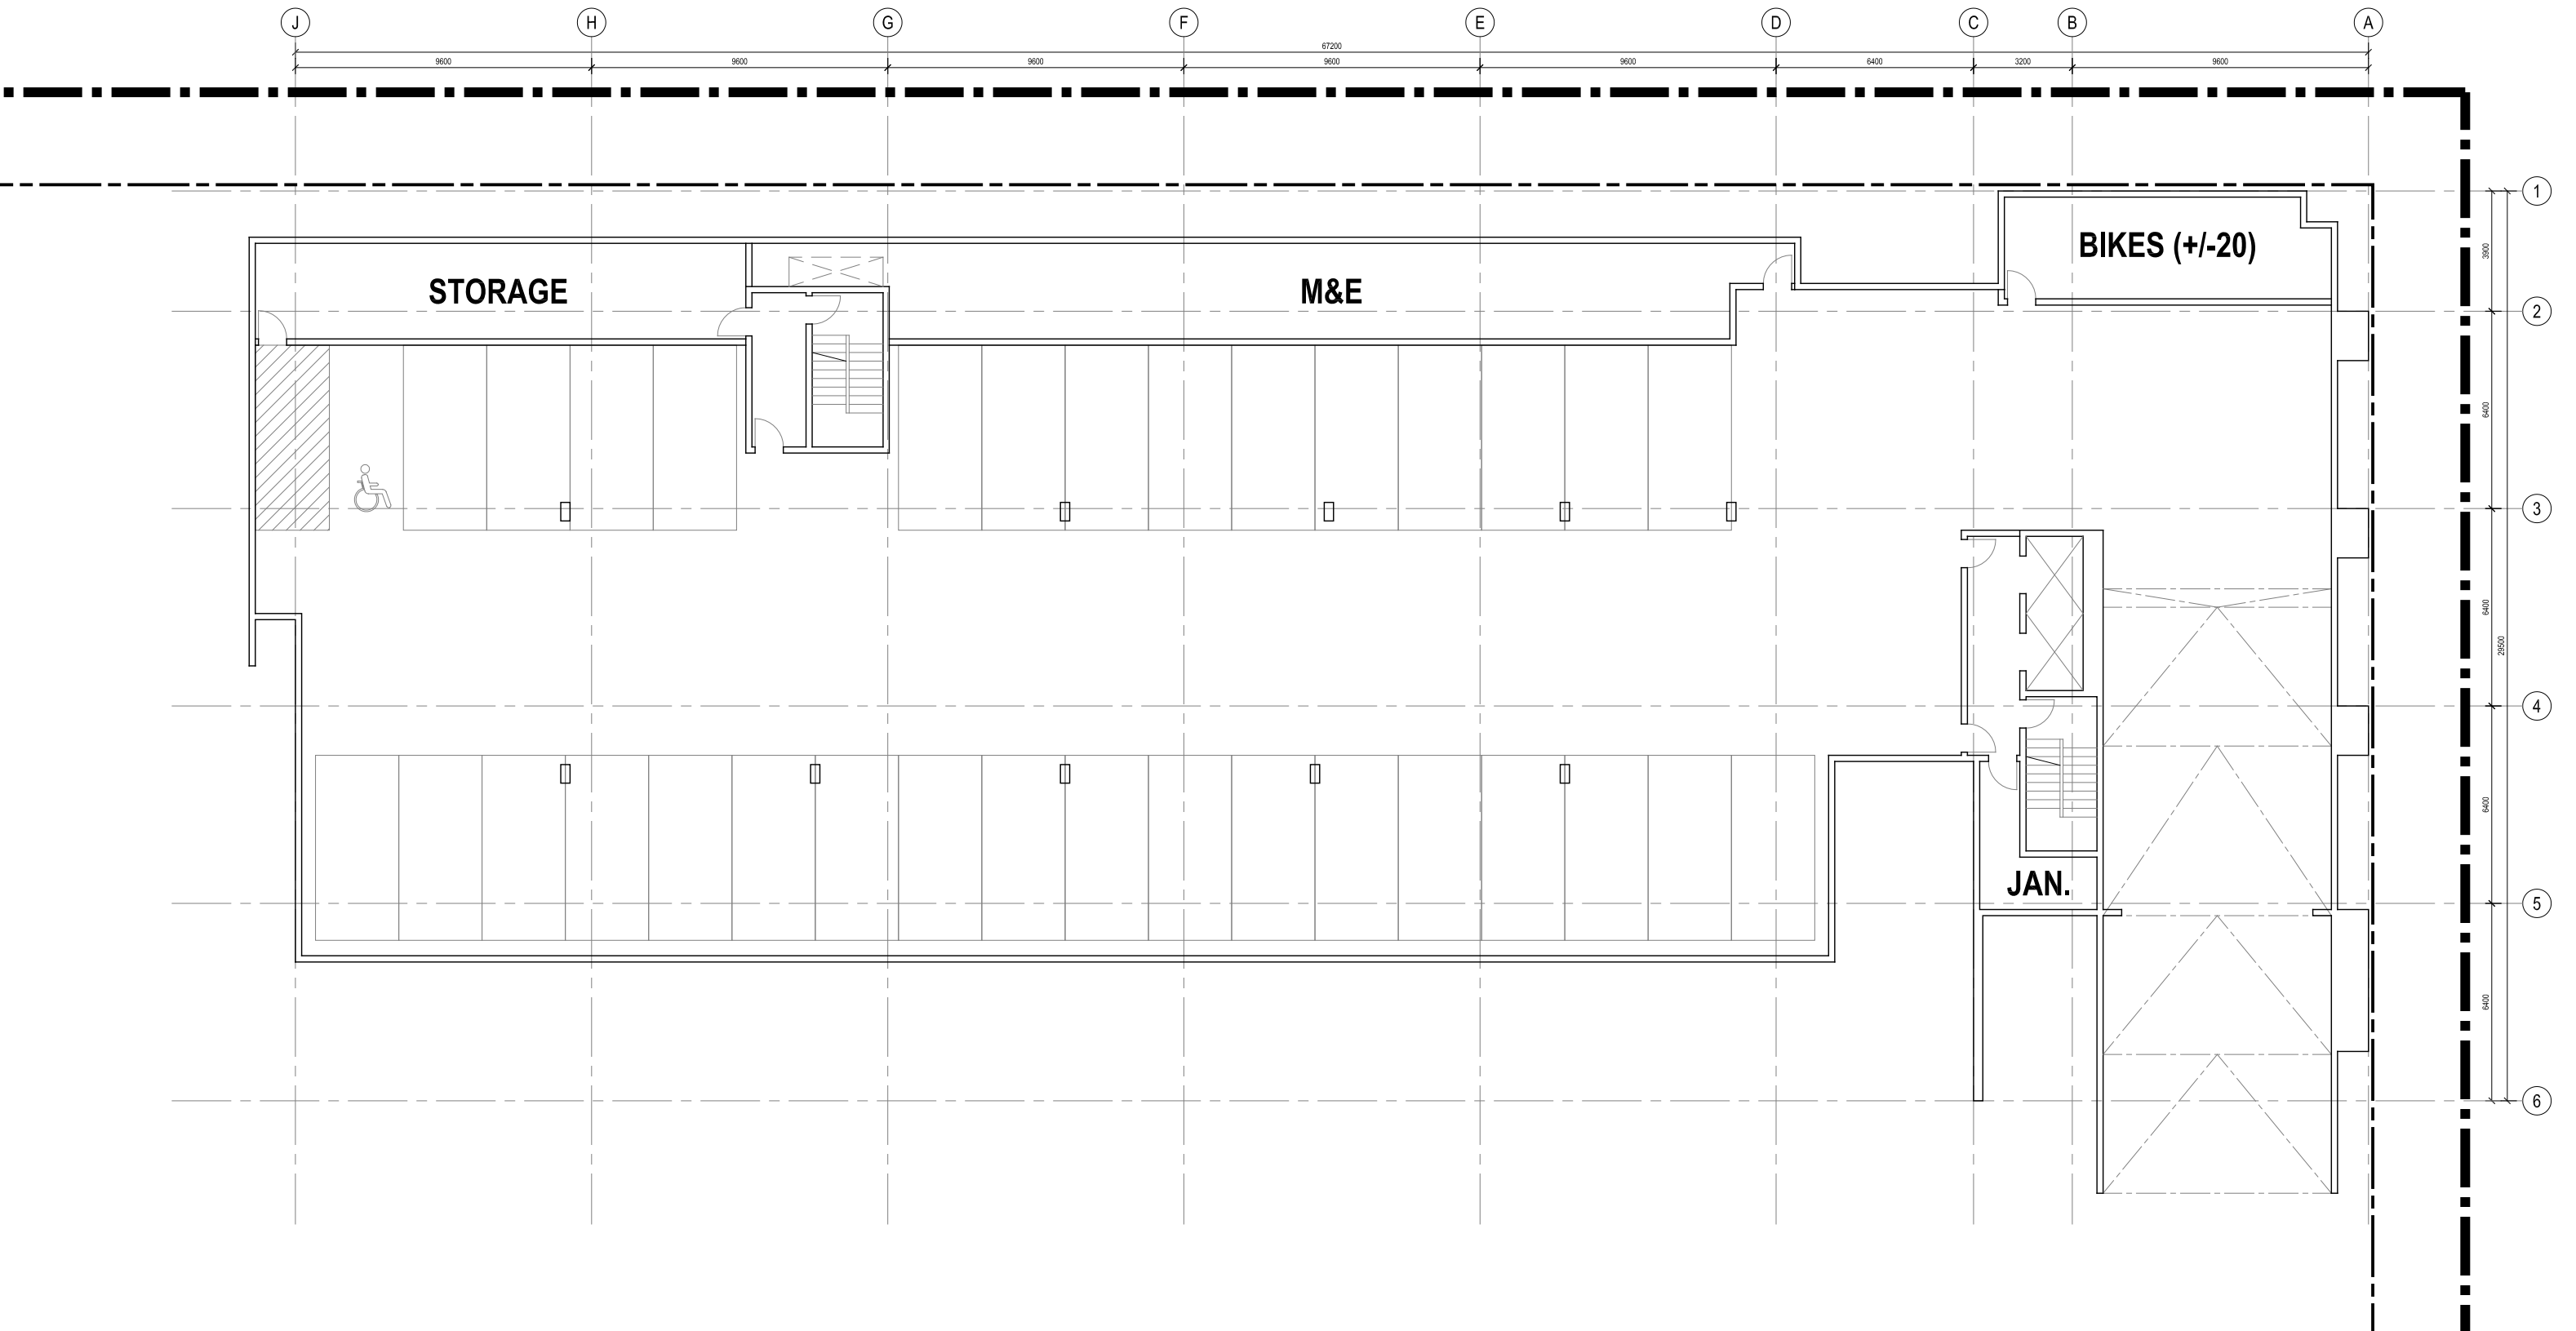

PARKADE (33 STALLS) 1:200

