


Consultants

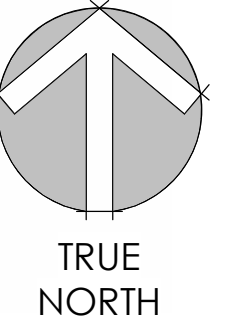

- This drawing is the property of the Architect and unauthorized reproduction is prohibited under the Copyright Act. Electronic files when provided are instruments of service and the sole property of Sahrui + partners architecture inc. No alteration or reproduction shall be made without written authorization from Sahrui + partners architecture inc.. The Contractor shall check and verify all dimensions and report any discrepancies to the Architect prior to construction; do not scale this drawing. This drawing shall not be used for construction unless properly noted as 'ISSUED FOR CONSTRUCTION' by the Architect. All dimensions are in millimeters unless noted otherwise.

[illegible]

deal

Client




Project Title
HIGHLAND PARK FIRE STATION AND TRAINING
CENTRE
60 HAMILTON BOULEVARD NE, AIRDRIE AB,
T5A 2L5

Drawing Title
PROJECT SITE PLAN

Drawing info		Project Number
Scale	1 : 300	2024-036
Date	2024-11-18	Drawing Number
Drawn	JASON UNGER	A101
Checked	JOANNE SMITH	
Partner	JOANNE SMITH	



1 SITE PLAN
1 : 300



TRUE
NORTH

- This drawing is the property of the Architect and unauthorized reproduction is prohibited under the Copyright Act. Electronic files when provided are instruments of service and the sole property of Sahuri + partners architecture inc. No alteration or reproduction shall be made without written authorization from Sahuri + partners architecture inc. The Contractor shall check and verify all dimensions and report any discrepancies to the Architect prior to construction; do not scale this drawing. This drawing shall not be used for construction unless properly noted as 'ISSUED FOR CONSTRUCTION' by the Architect. All dimensions are in millimeters unless noted otherwise.


[illegible]

Client




Drawing Title
MAIN FLOOR PLAN

Drawing info		Project Number
Scale	1 : 100	2024-036
Date	2024-11-18	Drawing Number
Drawn	JASON UNGER	A201
Checked	JOANNE SMITH	
Partner	JOANNE SMITH	

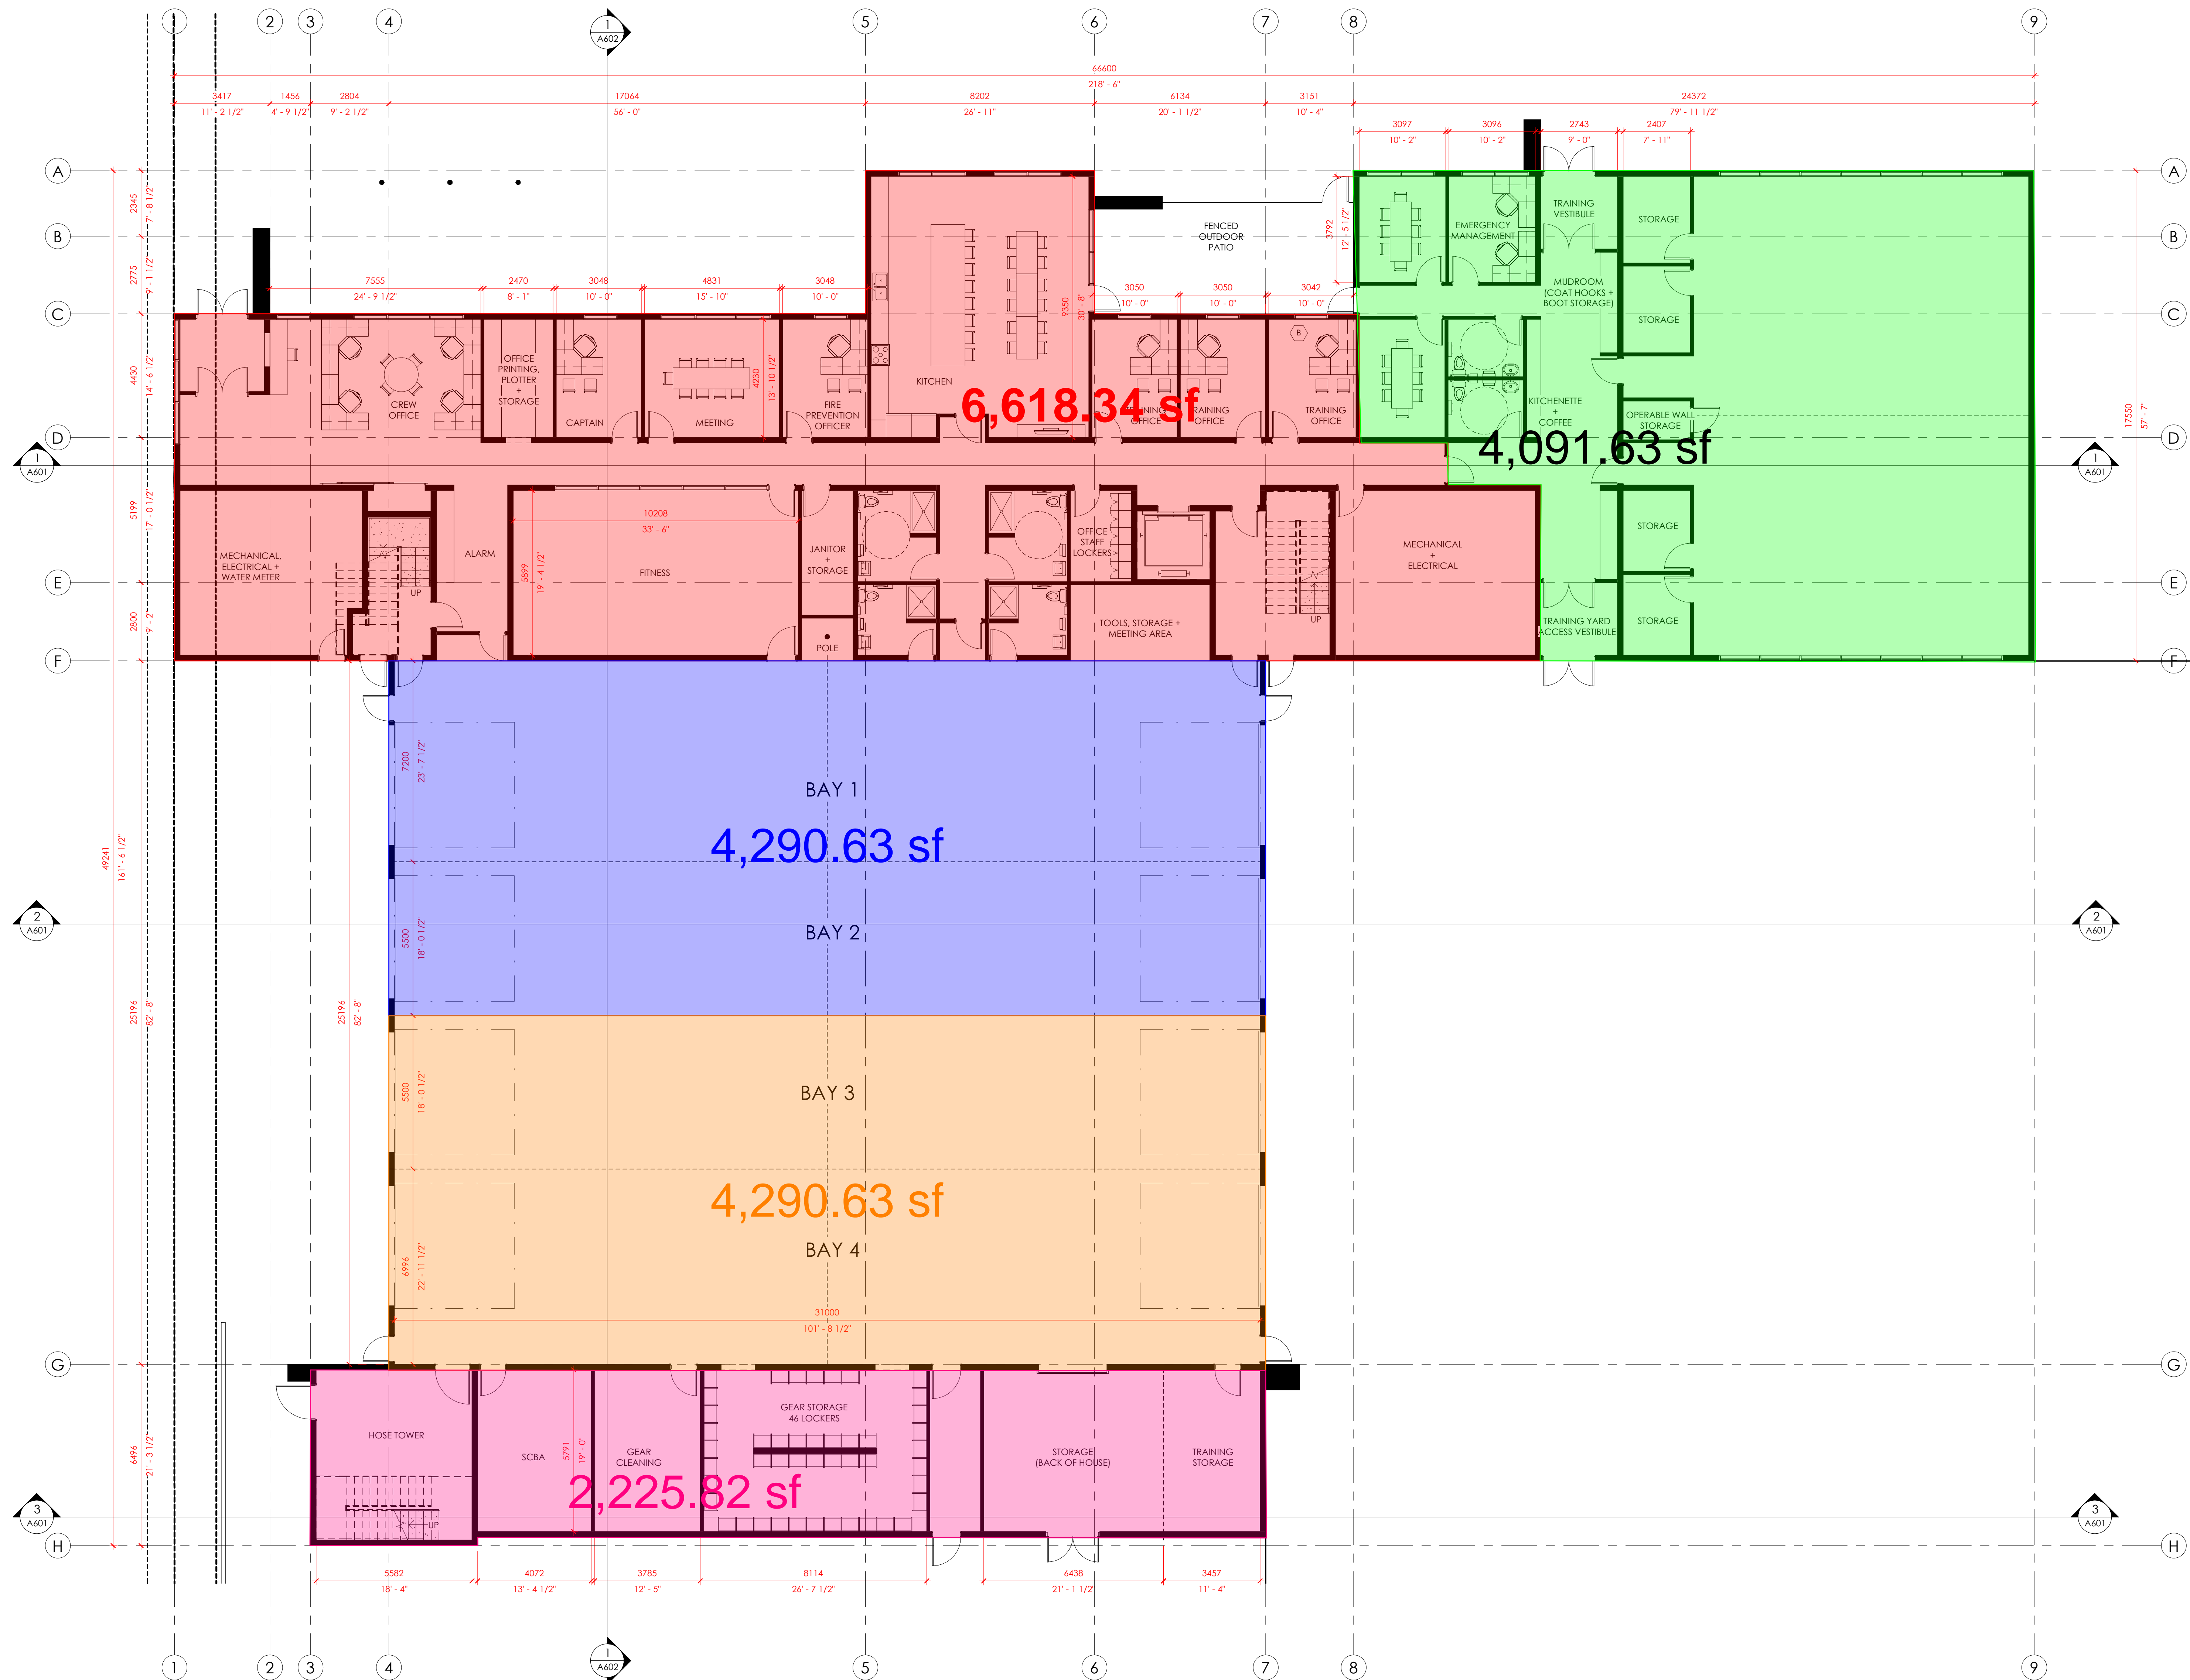

1 MAIN FLOOR PLAN
1:100

Consultants

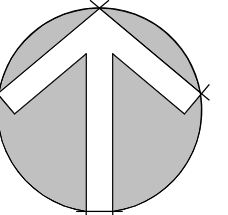

TRUE
NORTH

- This drawing is the property of the Architect and unauthorized reproduction is prohibited under the Copyright Act. Electronic files when provided are instruments of service and the sole property of Sahuri + partners architecture inc. No alteration or reproduction shall be made without written authorization from Sahuri + partners architecture inc. The Contractor shall check and verify all dimensions and report any discrepancies to the Architect prior to construction; do not scale this drawing. This drawing shall not be used for construction unless properly noted as ISSUED FOR CONSTRUCTION by the Architect. All dimensions are in millimeters unless noted otherwise.

ISSUES/REVISIONS

[illegible]

deal

Client




Project Title
HIGHLAND PARK FIRE STATION AND TRAINING
CENTRE
60 HAMILTON BOULEVARD NE, AIRDRIE AB,
T5A 2L5

Drawing Title

SECOND FLOOR PLAN

Drawing info		Project Number
Scale	1 : 100	2024-036
Date	2024-11-18	Drawing Number
Drawn	JASON UNGER	A202
Checked	JOANNE SMITH	
Partner	JOANNE SMITH	

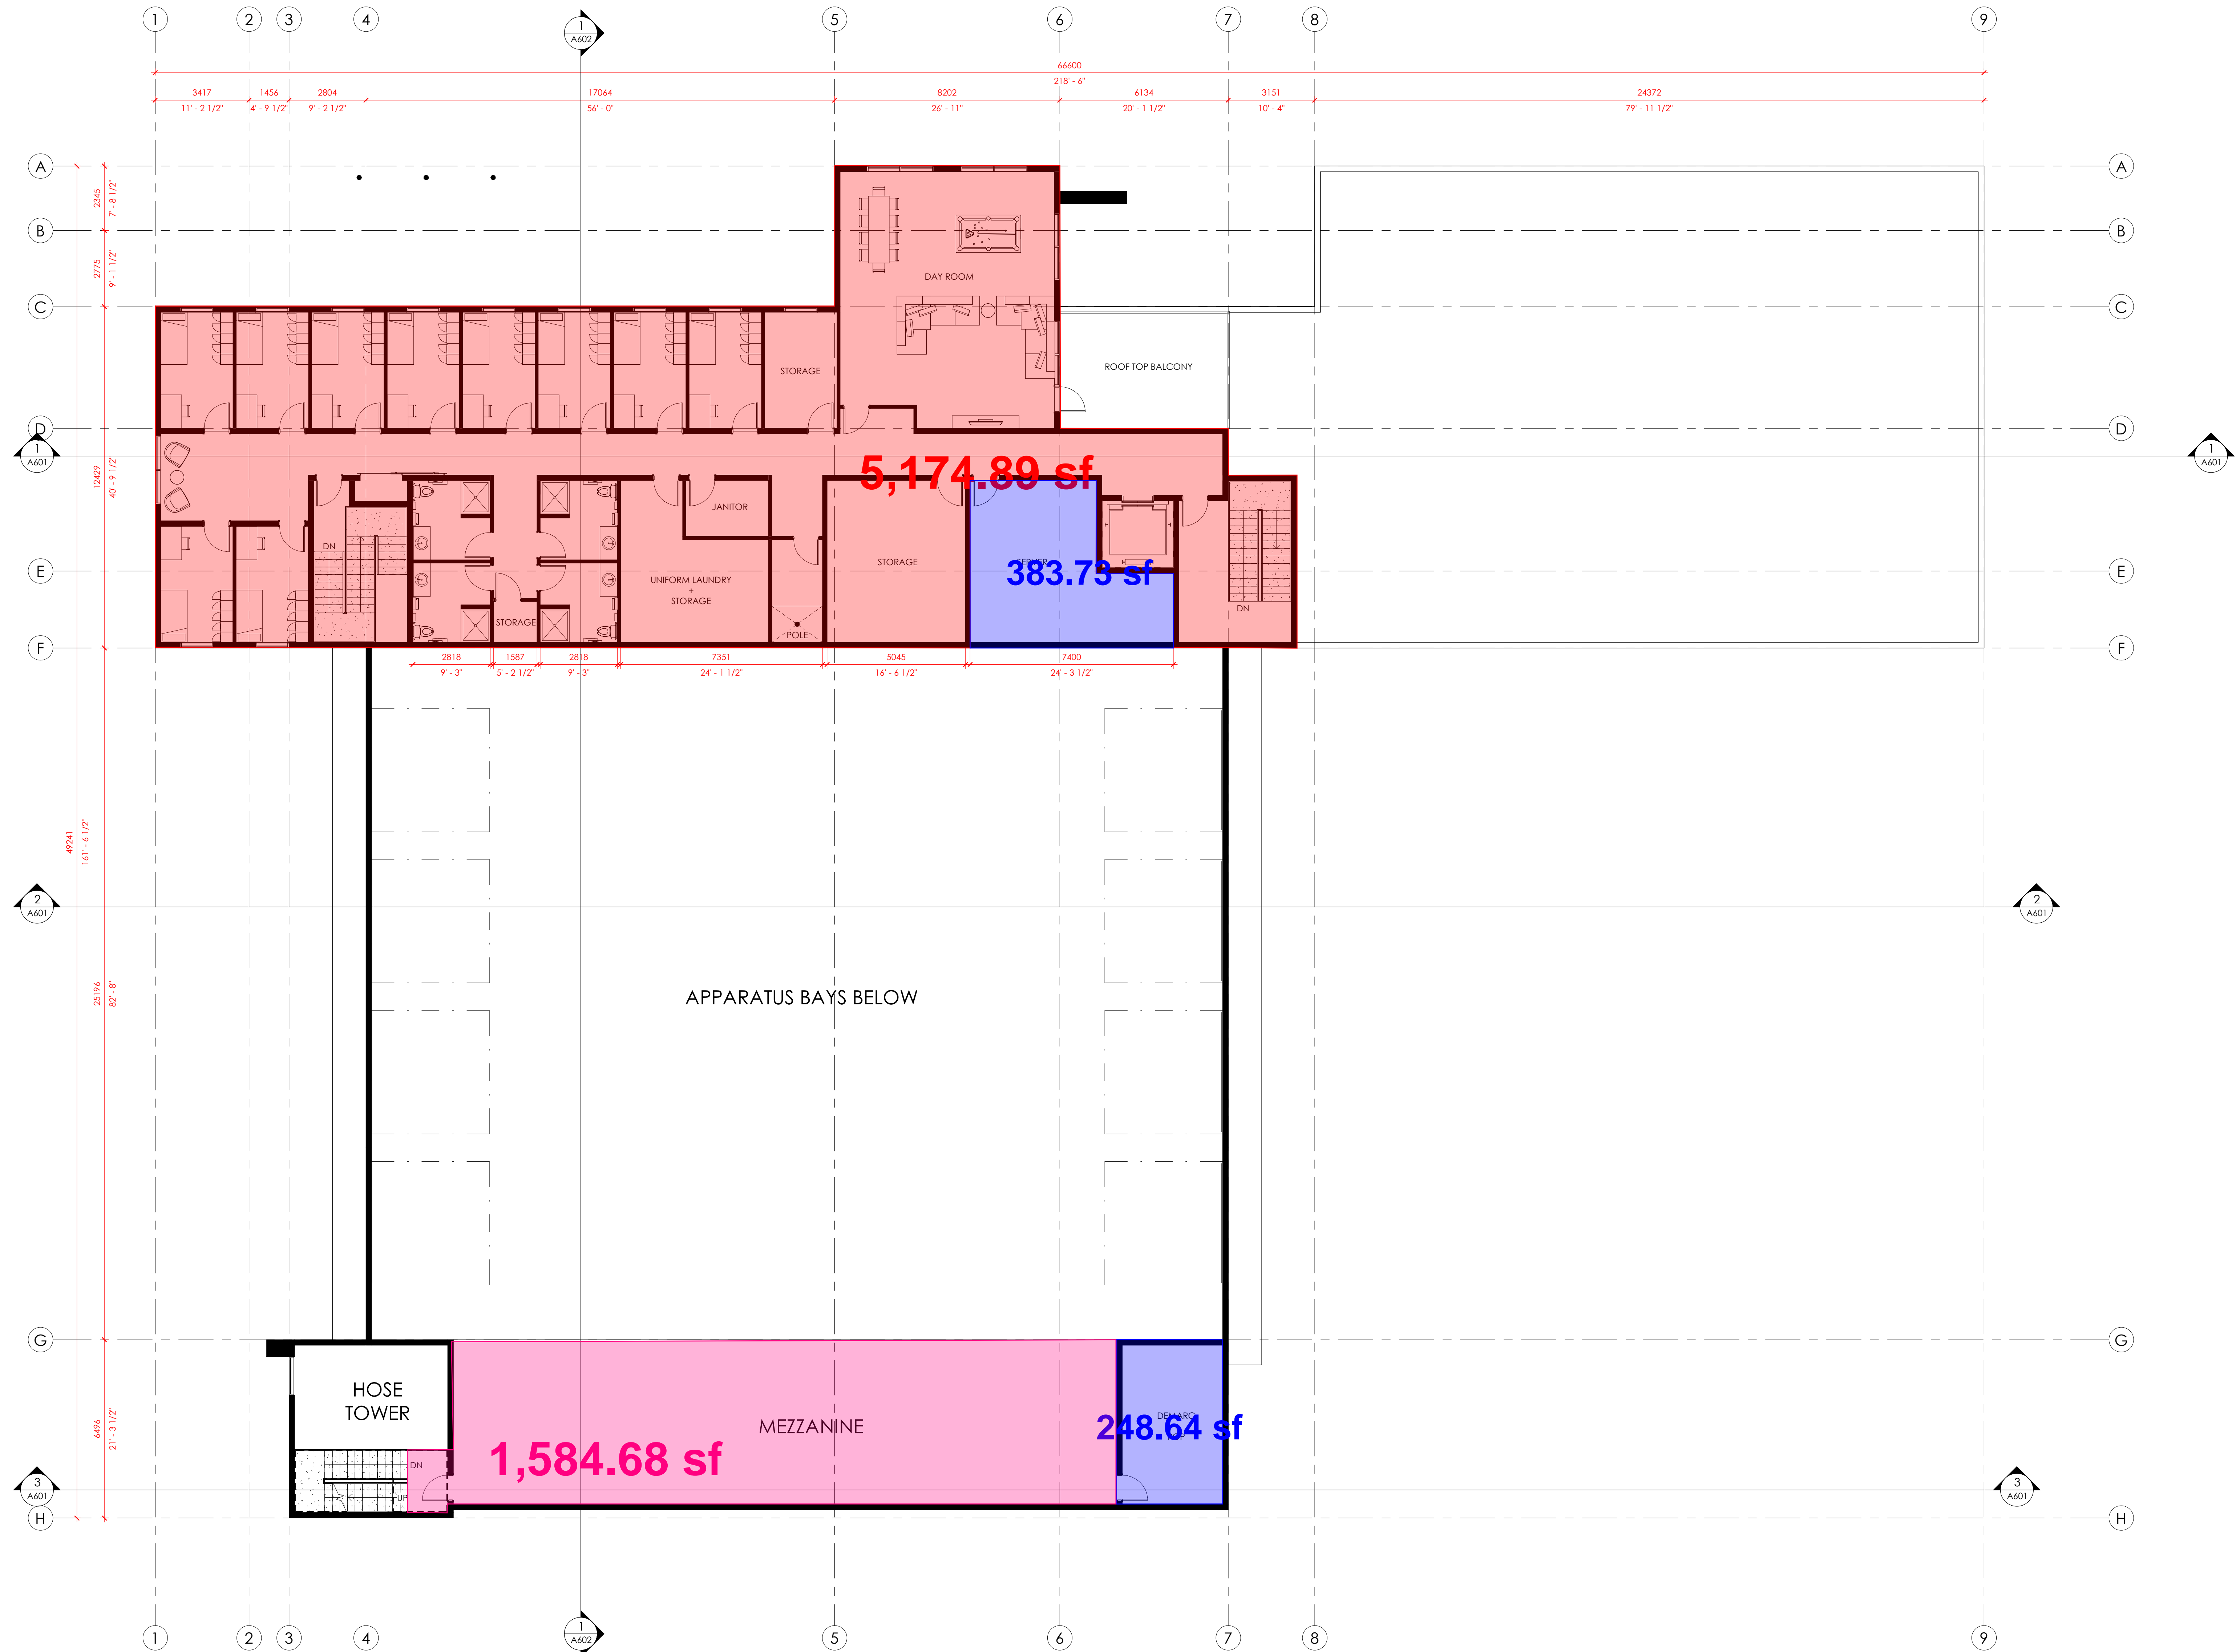

1 SECOND FLOOR PLAN
1 : 100