



Location

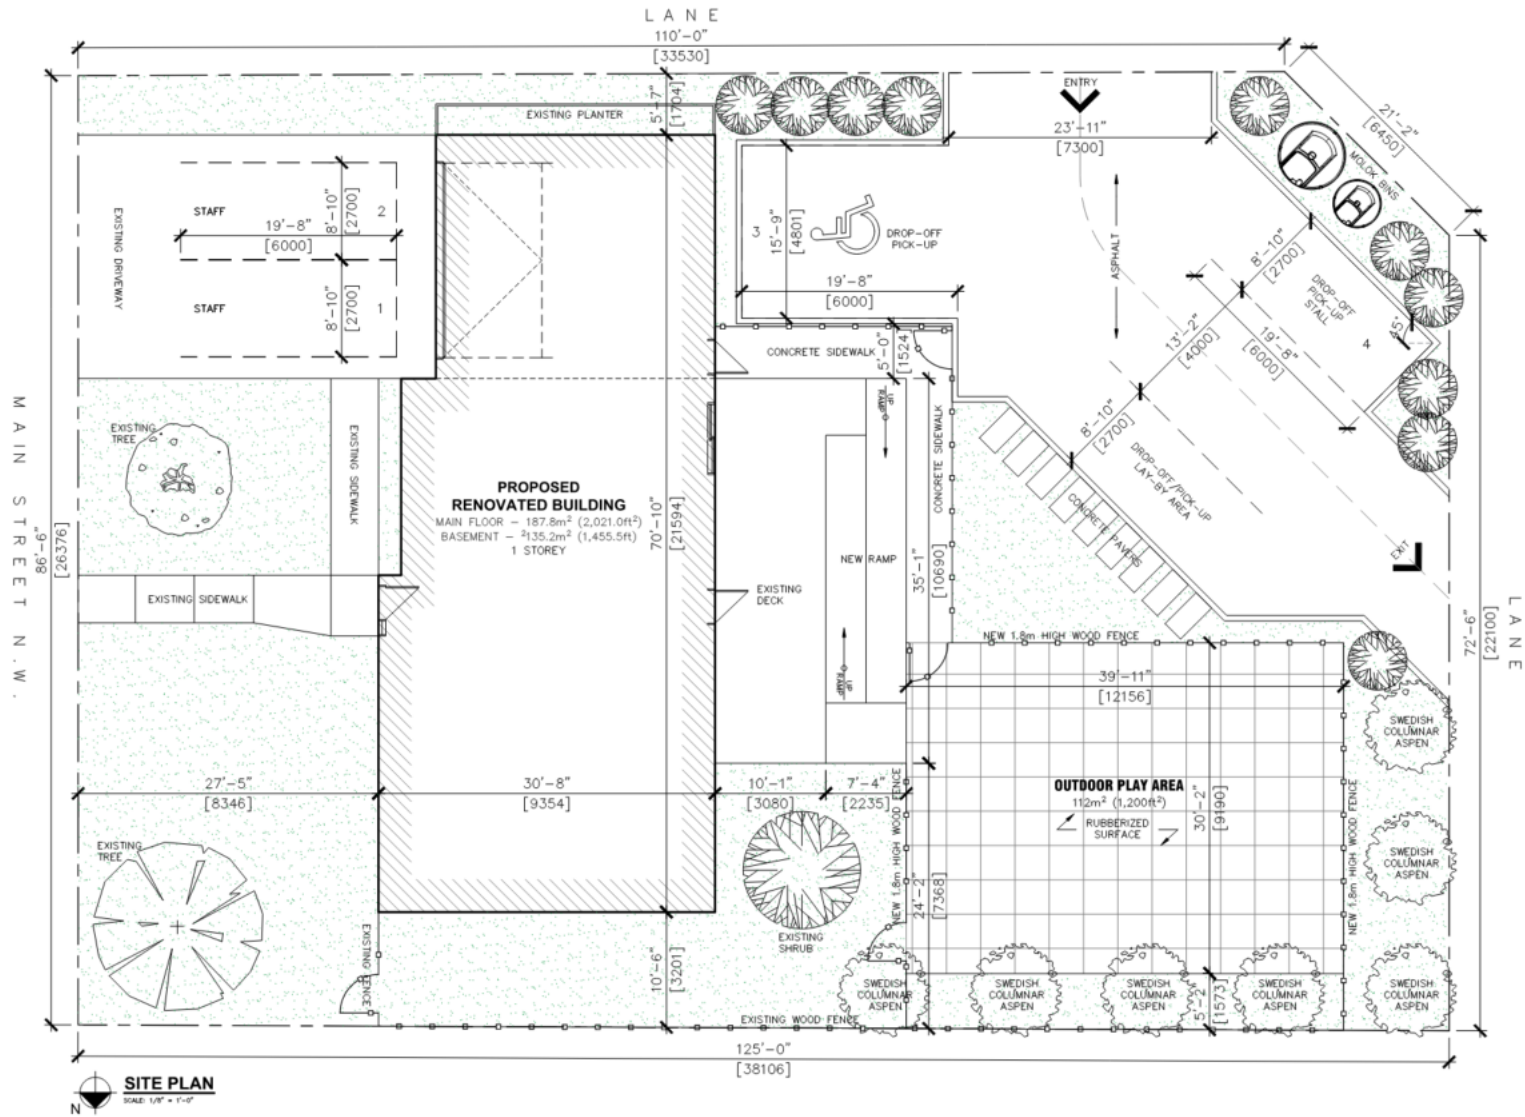

Site Plan



Floor Plan

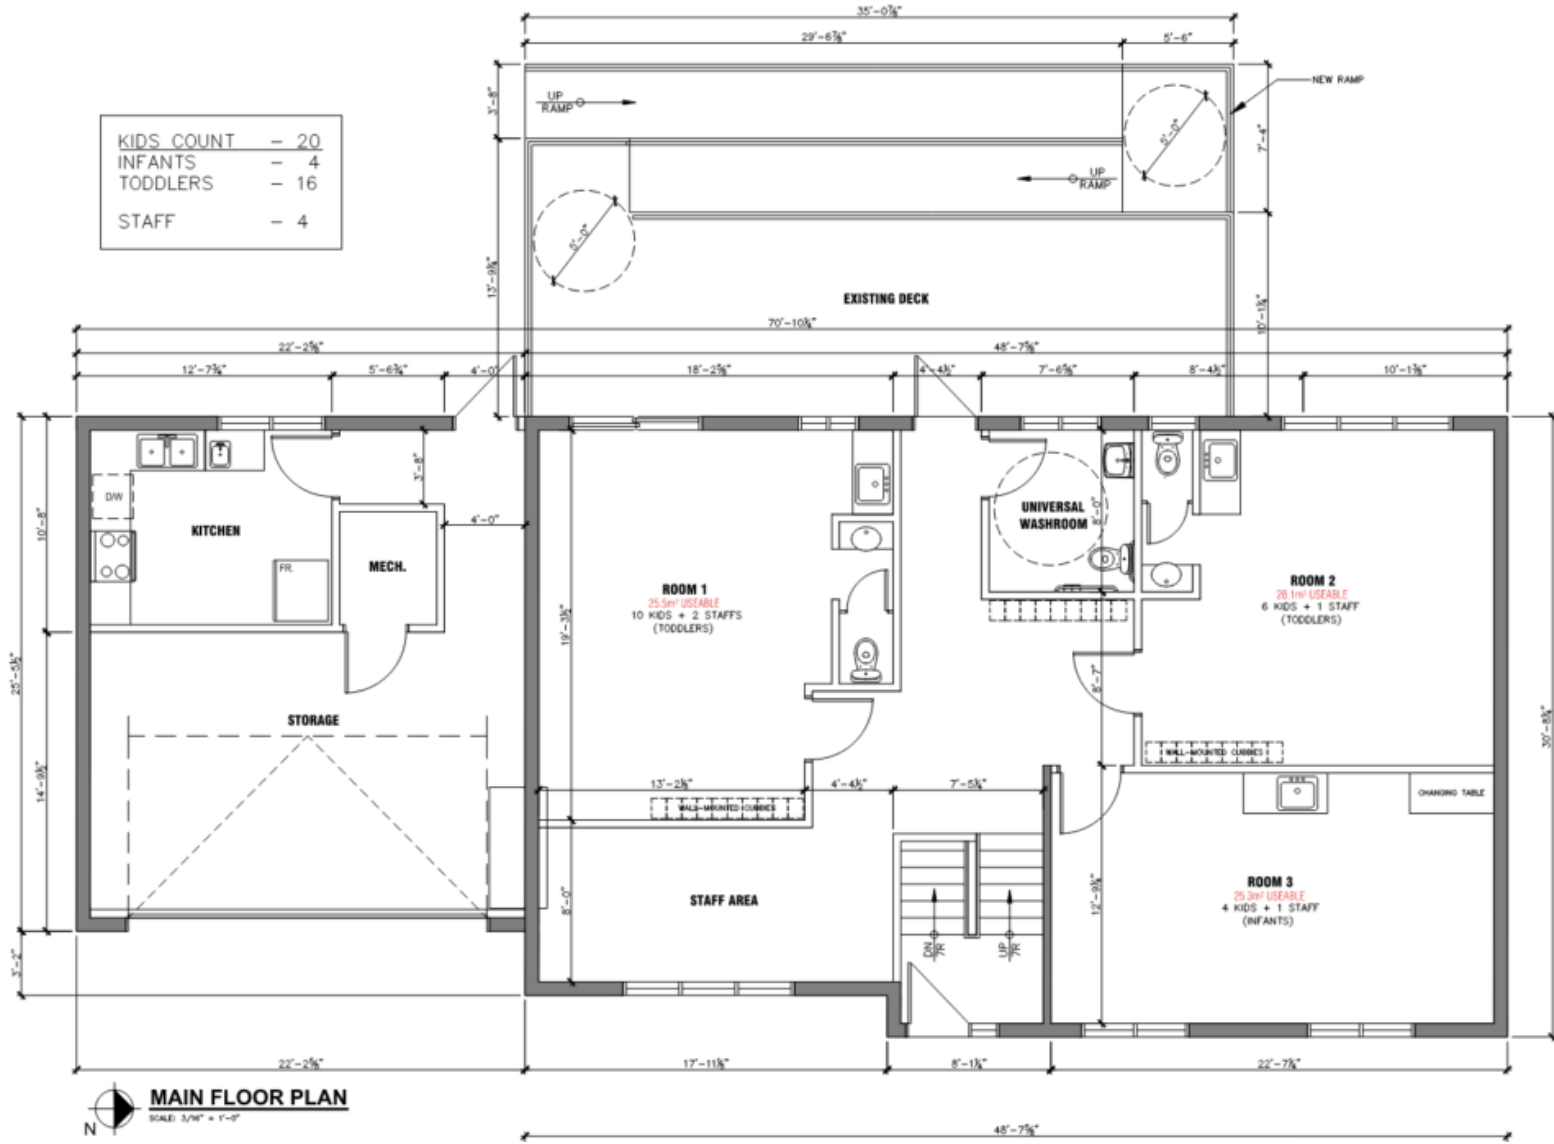

Elevations

